


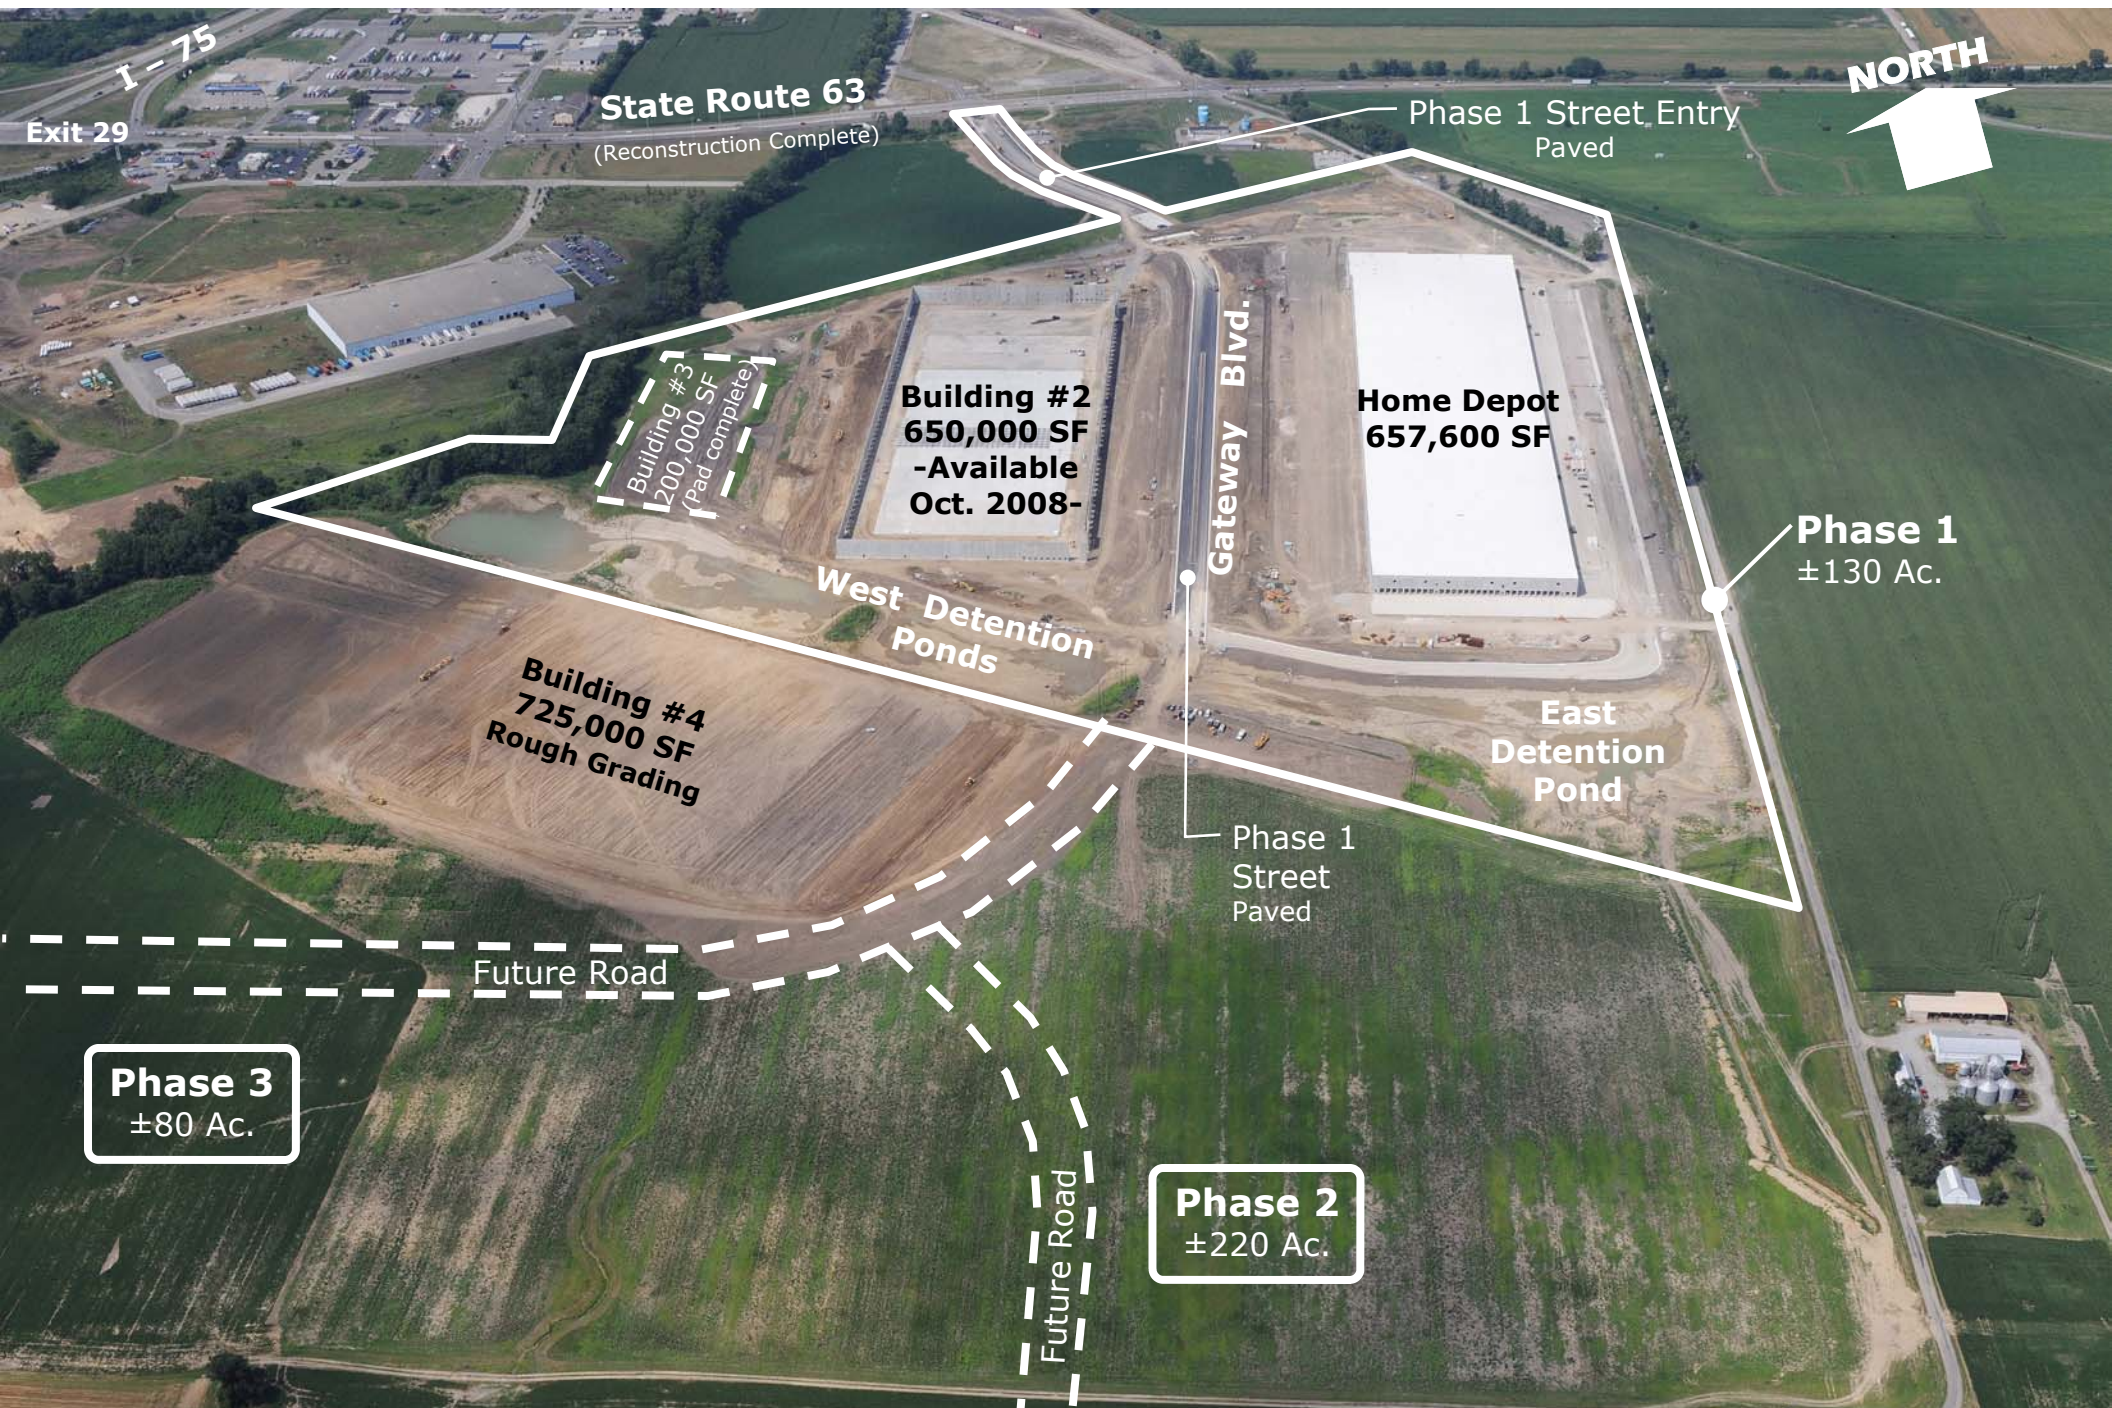

1	HOME DEPOT	1650 x 400	660,000 sf
2	DBL LOADED WHSE	1300 x 500	650,000 sf
3	SNGL LOADED WHSE	750 x 250	187,500 sf
4	DBL LOADED WHSE	1450 x 500	725,000 sf
5	SNGL LOADED WHSE	500 x 150	75,000 sf
6	DBL LOADED WHSE	800 x 400	320,000 sf
7	DBL LOADED WHSE	1650 x 500	825,000 sf
8	DBL LOADED WHSE	2000 x 500	1,000,000 sf
9	DBL LOADED WHSE	2000 x 500	1,000,000 sf
10	DBL LOADED WHSE	1500 x 500	750,000 sf
TOTAL			6,192,500 sf

**FUTURE
PHASES**
±300 Acres
4,700,000 SF

PHASE 1
±130 Acres
1,495,000 SF

DELIVERY
Mar. 2008

DELIVERY
Oct. 2008

DELIVERY
Sept. 2008

SITE USE PLAN
SCALE: 1"=200'-0"

CORRIDOR 75 PARK MASTER PLAN



5027 Madison Road, Suite 200
Cincinnati, Ohio 45227

513.272.1700 513.272.3555 fax info@vanhold.com









CORRIDOR 75 PARK - BUILDINGS 1 & 2

Looking North
July 24, 2008

www.Corridor75.com



5027 Madison Road, Suite 200
Cincinnati, Ohio 45227
513.272.1700 513.272.3555 fax info@vanhold.com





